


A SIZE 8.5" x 11" (216.8mm x 279.4mm)

PLOT: 06-11-27 4:01:34 PM

UMA FILE NAME: F702-002-00\_01-CWF025\_RX.dwg Saved By: mowankiw

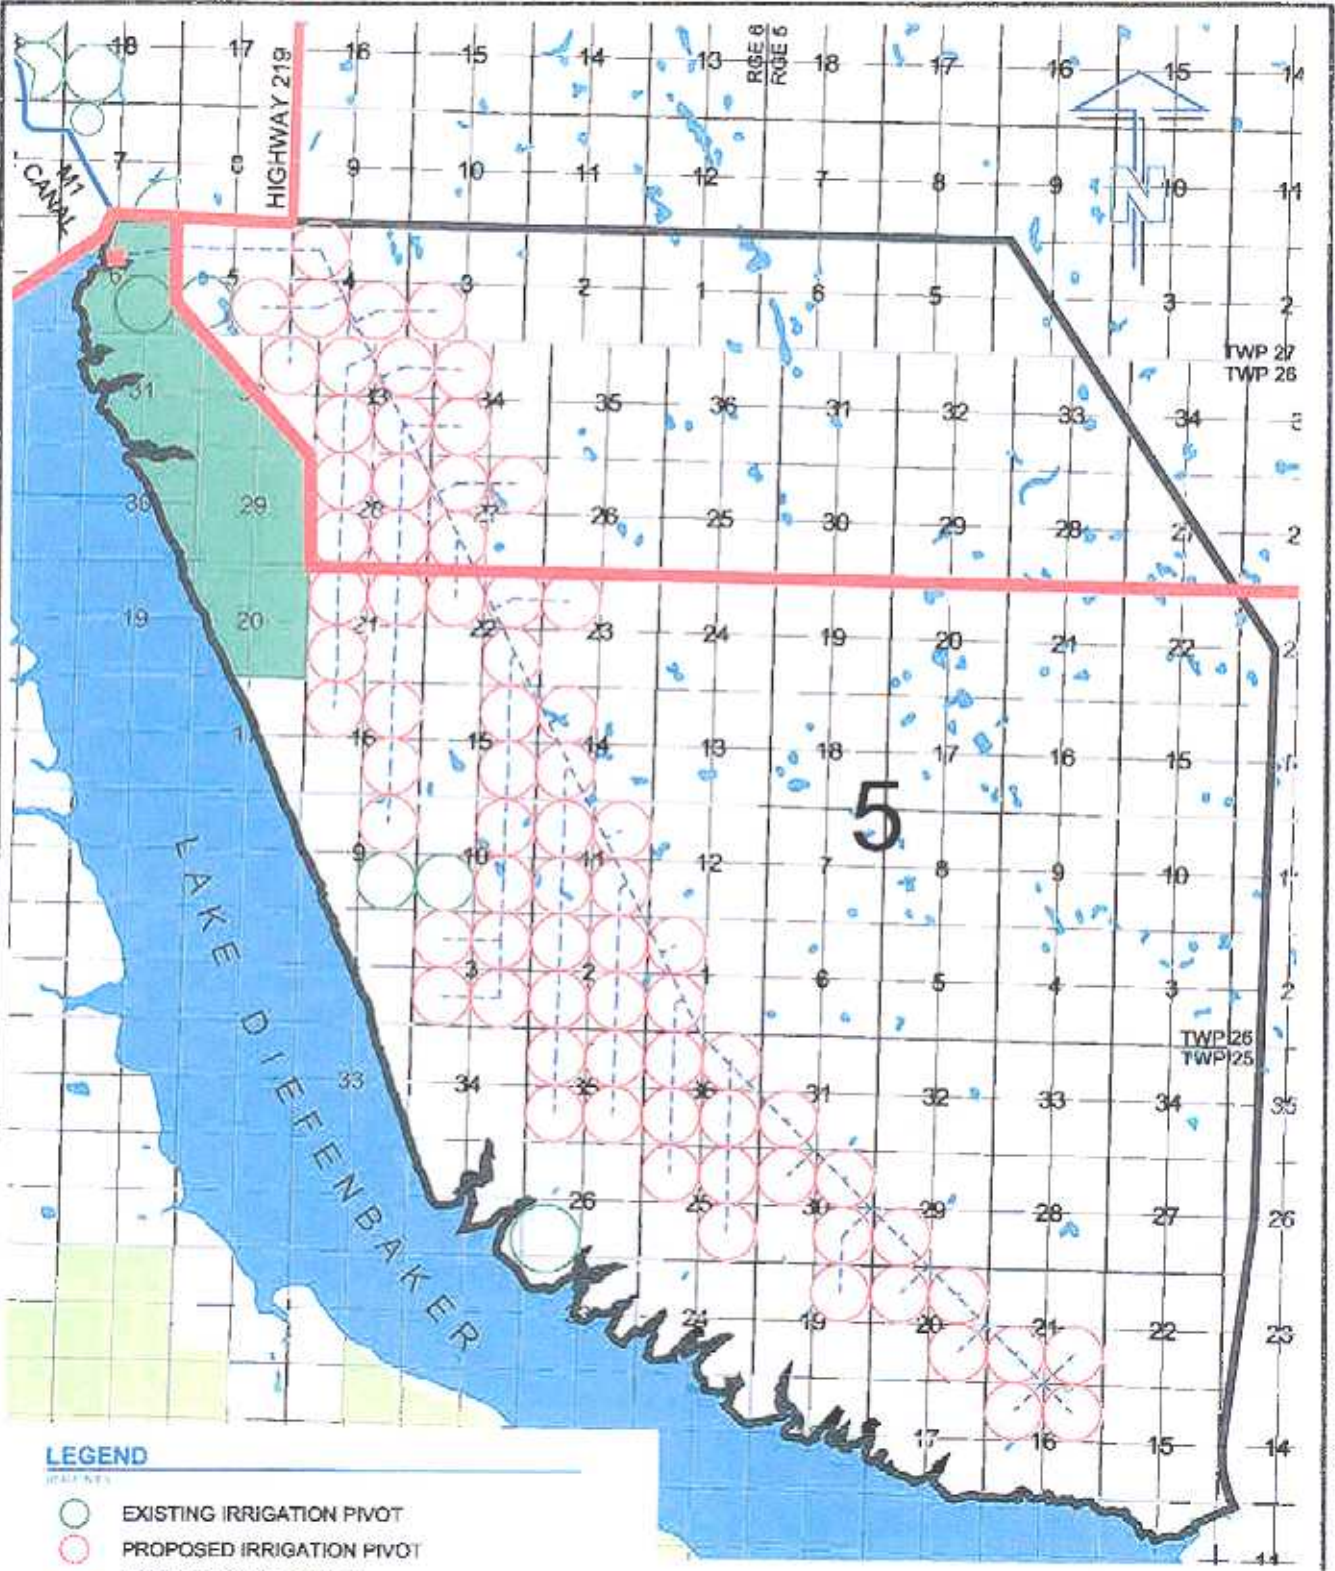

**LEGEND**

- EXISTING IRRIGATION PIVOT
- PROPOSED IRRIGATION PIVOT
- EXISTING SSRID CANALS
- PROPOSED IRRIGATION PIPELINE
- PFRA PASTURES
- PROVINCIAL PARKS
- PUMPSTATION

South Saskatchewan River Irrigation District No. 1  
 Irrigation Development  
 Evaluation of Potential Expansion  
**Expansion Area 5**